

DOCUMENT 009113 - ADDENDA

1.1 PROJECT INFORMATION

- A. Project Name: Westside Park – McVay Family Reflection Garden.
- B. Owner: City of Yankton.
- C. Landscape Architect: Stockwell Engineers, Inc.
- D. Landscape Architect Project Number: 22199.
- E. Date of Addendum: August 12, 2022.


1.2 NOTICE TO BIDDERS







- A. This Addendum is issued to all registered plan holders pursuant to the Instructions to Bidders and Conditions of the Contract. This Addendum serves to clarify, revise, and supersede information in the Project Manual, Drawings, and previously issued Addenda. Portions of the Addendum affecting the Contract Documents will be incorporated into the Contract by enumeration of the Addendum in the Owner/Contractor Agreement.
- B. The Bidder shall acknowledge receipt of this Addendum in the appropriate space on the Bid Form.
- C. The date for receipt of bids is unchanged by this Addendum, at same time and location.

1.3 ATTACHMENTS

- A. This Addendum includes the following attached Sheets:
 - 1. Civil Sheet C-602, dated August 10, 2022, reissued.
 - a. Updated design and size of donor plaque.

END OF DOCUMENT 009113


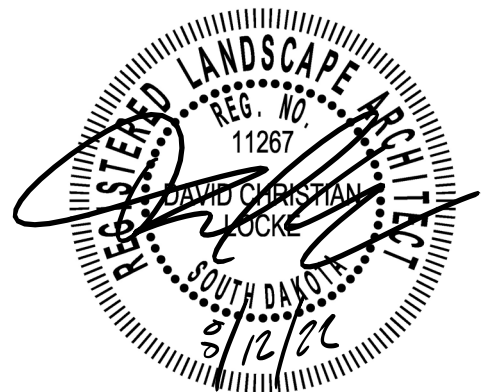


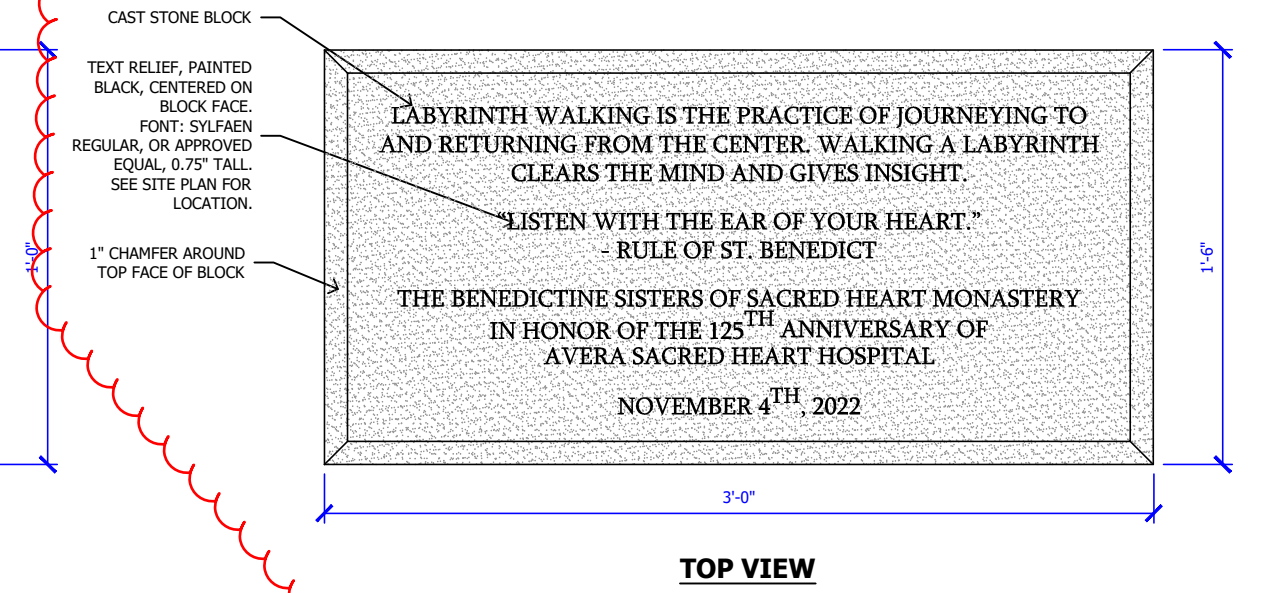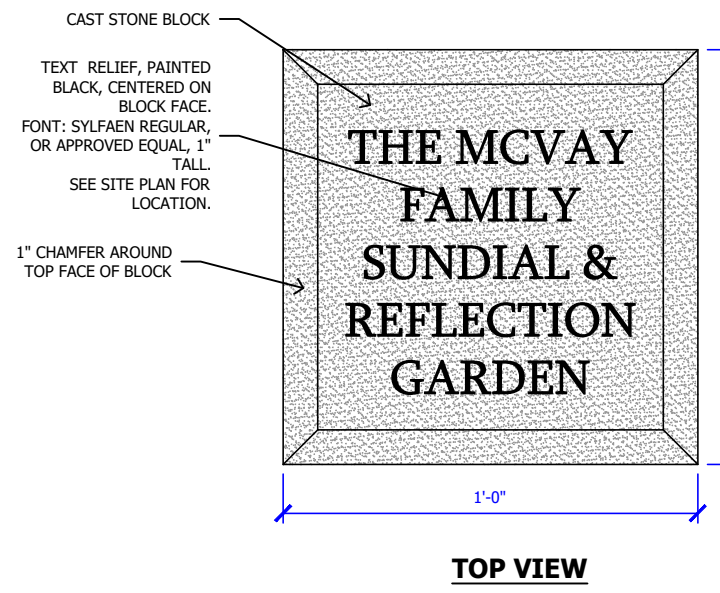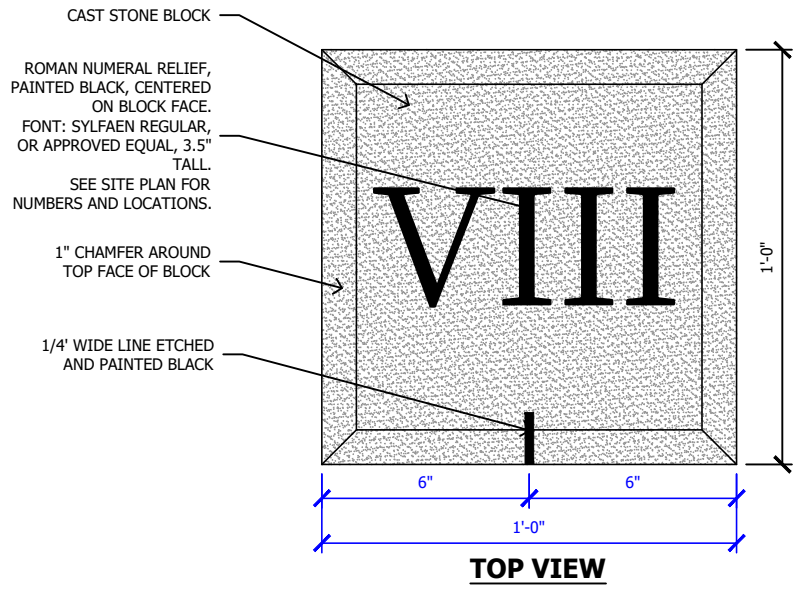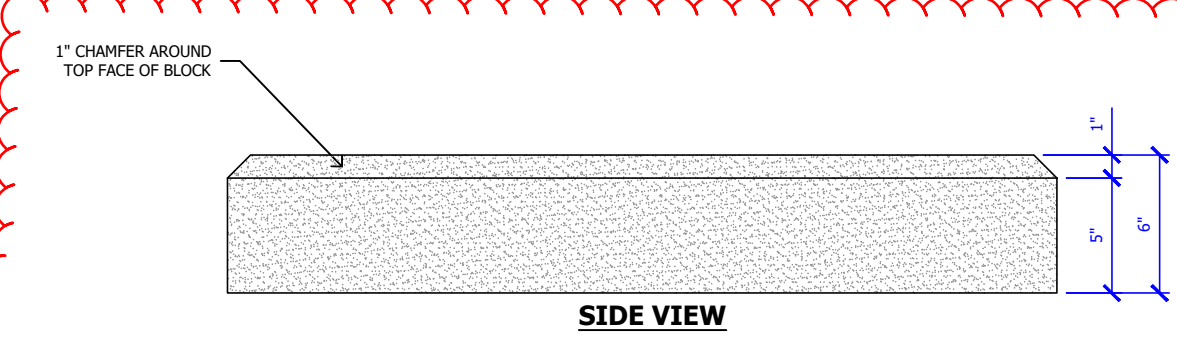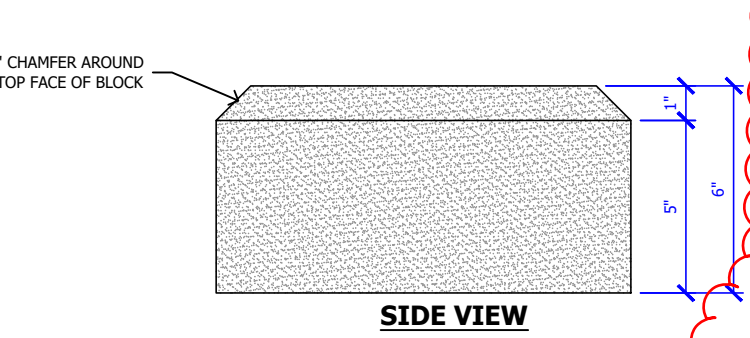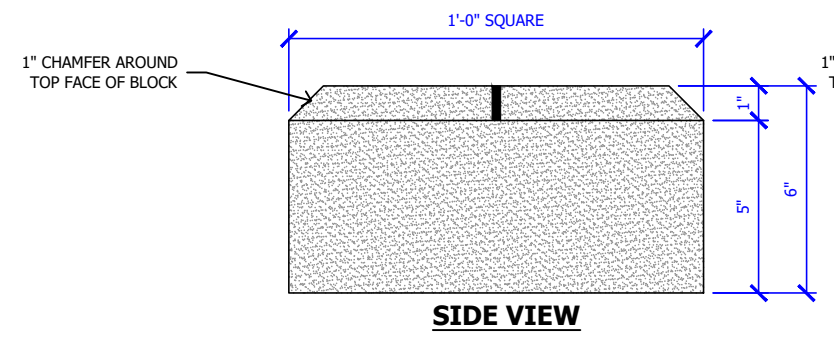

01 CAST STONE NUMBER BLOCKS SECTION - N.T.S.

02 MCVAY DONOR PLAQUE SECTION - N.T.S.

03 BENEDICTINE DONOR PLAQUE SECTION - N.T.S.

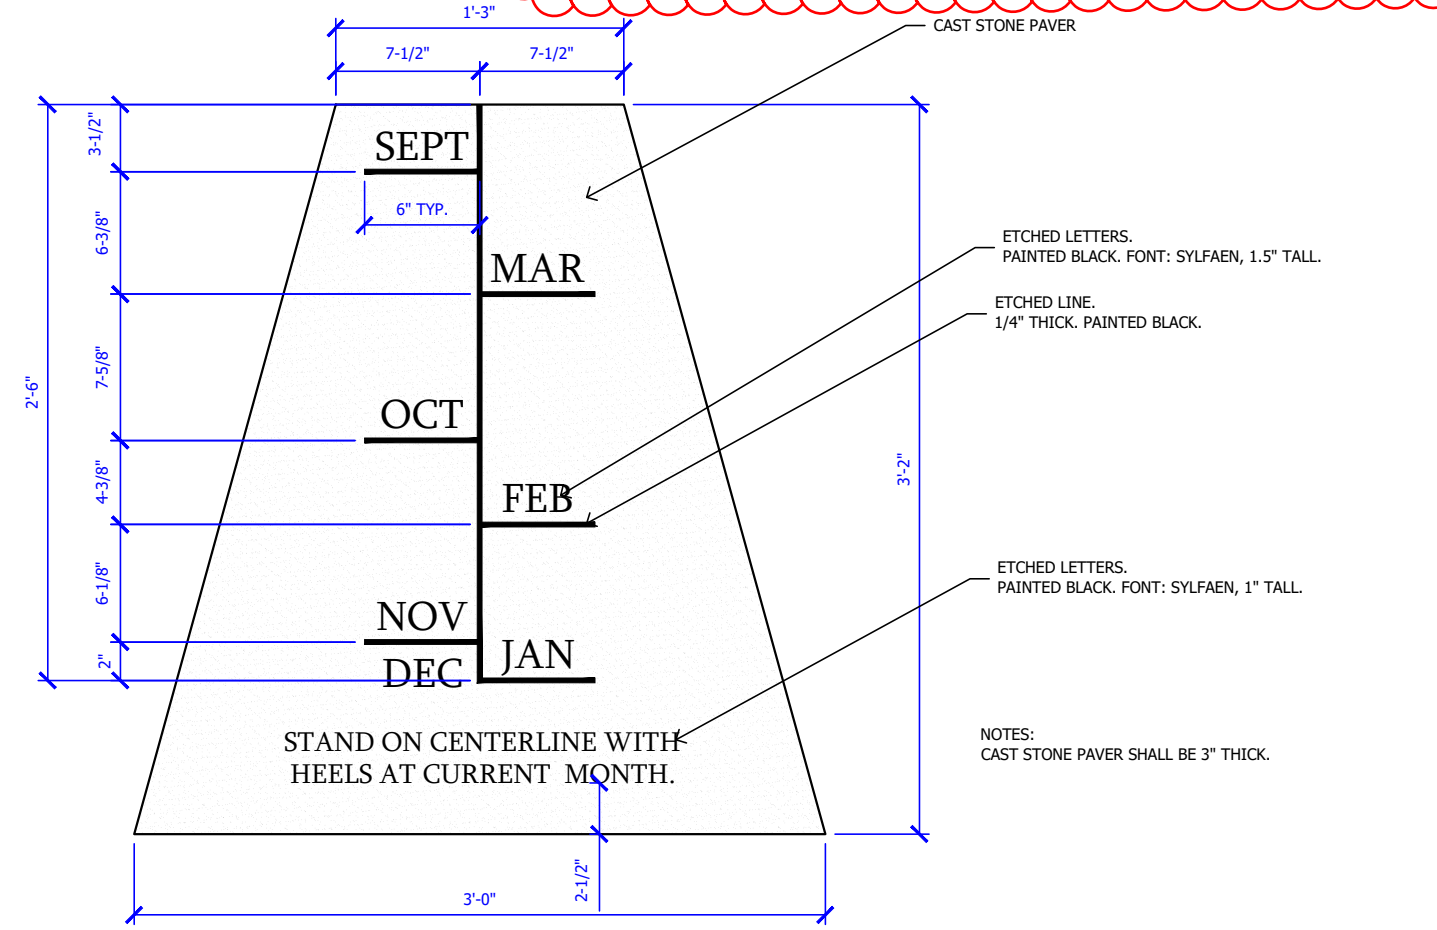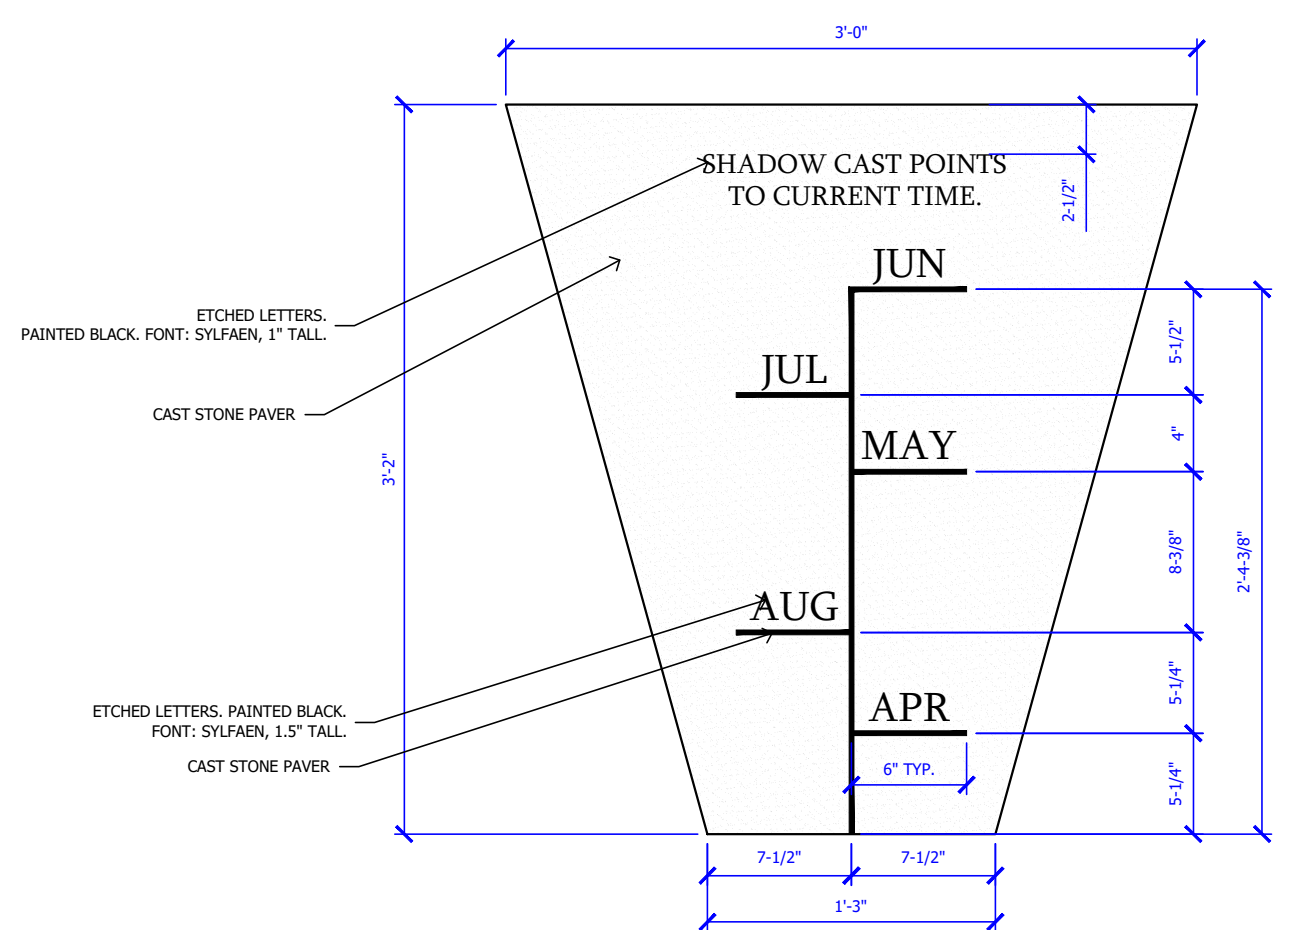

04 CAST STONE PAVERS SECTION - N.T.S.